




PERSPECTIVE OF CHURCH EXPANSION



PERSPECTIVE OF CHURCH EXPANSION

TRINITY BIBLE FELLOWSHIP BUILDING EXPANSION PROJECT DAVENPORT, WASHINGTON

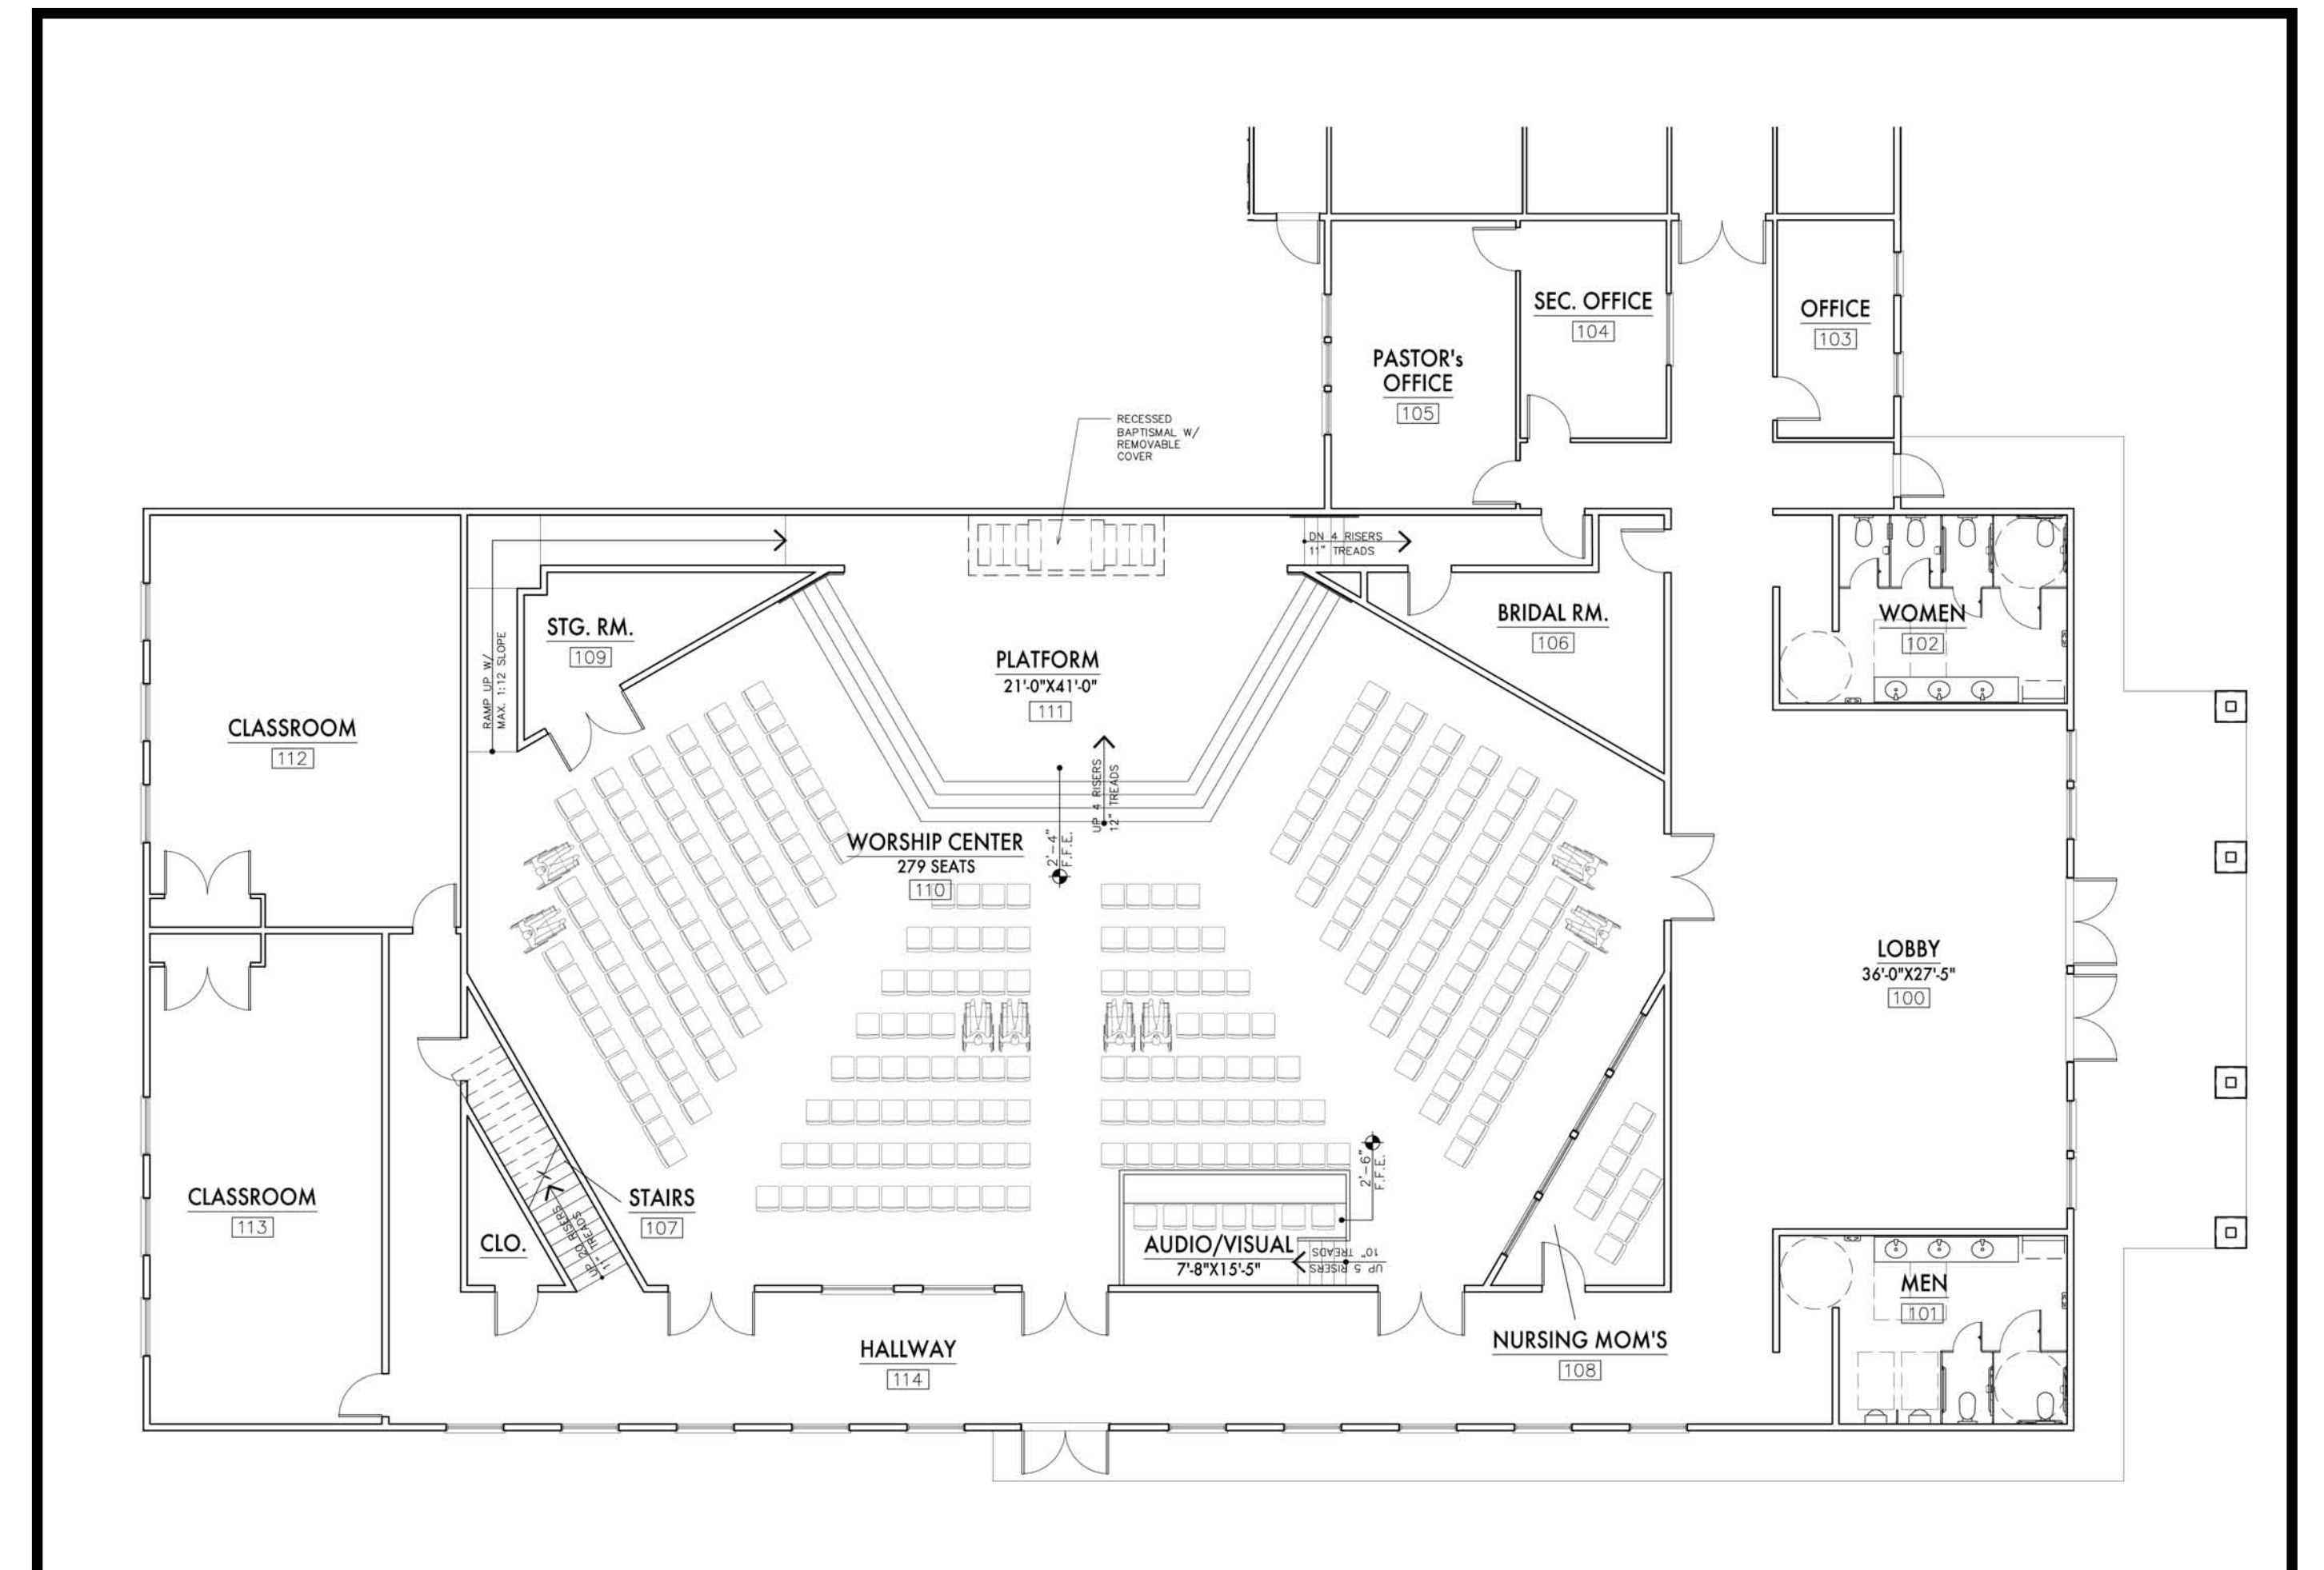

EXPANSION FLOOR PLAN



Suite 700 • 204 S. Koren Rd. • Spokane, Washington
509.444.5270 Bus • 509.444.5246 Fax • www.designservicesnw.com

